

Marathon Township

4575 Pine St

PO Box 457

Columbiaville MI 48421

810-793-2002

Name _____

Permit #: _____

Snow Load: _____

Girt Size: _____

Purlin Size: _____

Pole Spacing: _____

Header Size: _____

Truss Spacing: _____

Truss Support Girt Size: _____

Treated Bottom Girt Size: _____

Pole Size (Treated): _____

Pole Grade Min. Ret. AWPA LP22 0.60# pfc

Engineered Truss Drawing Required _____

Lateral Bracing to Truss Mfg. Specs. _____



Roof Materials: _____

Siding Materials: _____


Floor Depth: _____

BASIC POLE

BARN

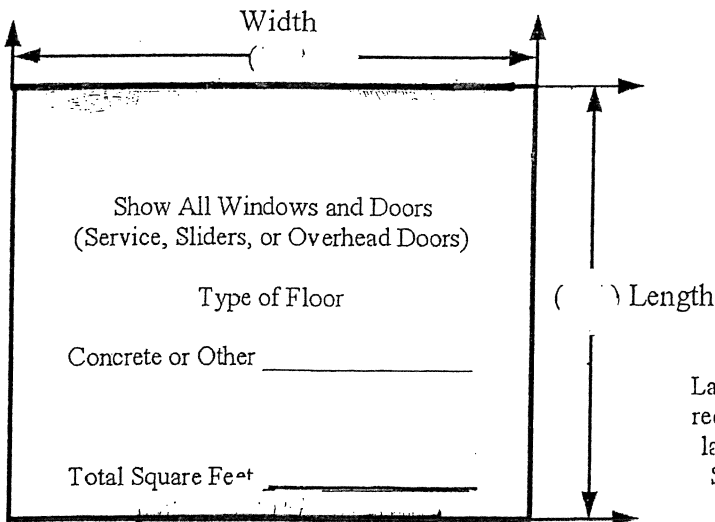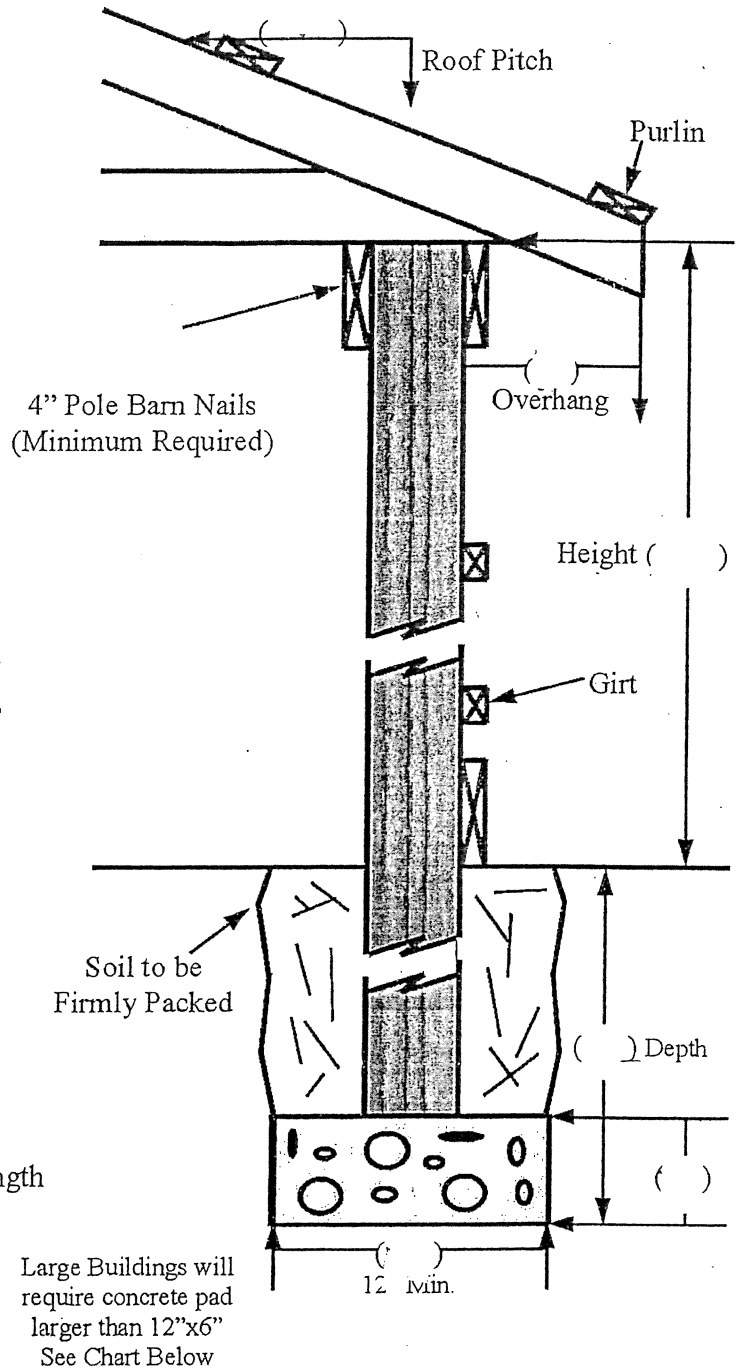

Building Width		20'	24'	26'	28'	30'	32'	34'	36'	40'
8' post spacing	Hole Diameter	12"	14"	16"	17"	17"	18"	18"	19"	20"
	Concrete Thickness	6"	7"	8"	8.5"	8.5"	9"	9"	9.5"	10"
10' post spacing	Hole Diameter	16"	17"	18"	18.5"	19"	20"	20.5"	21"	22"
	Concrete Thickness	8"	8.5"	9"	9.25"	9.5"	10"	10.25"	10.5"	11"

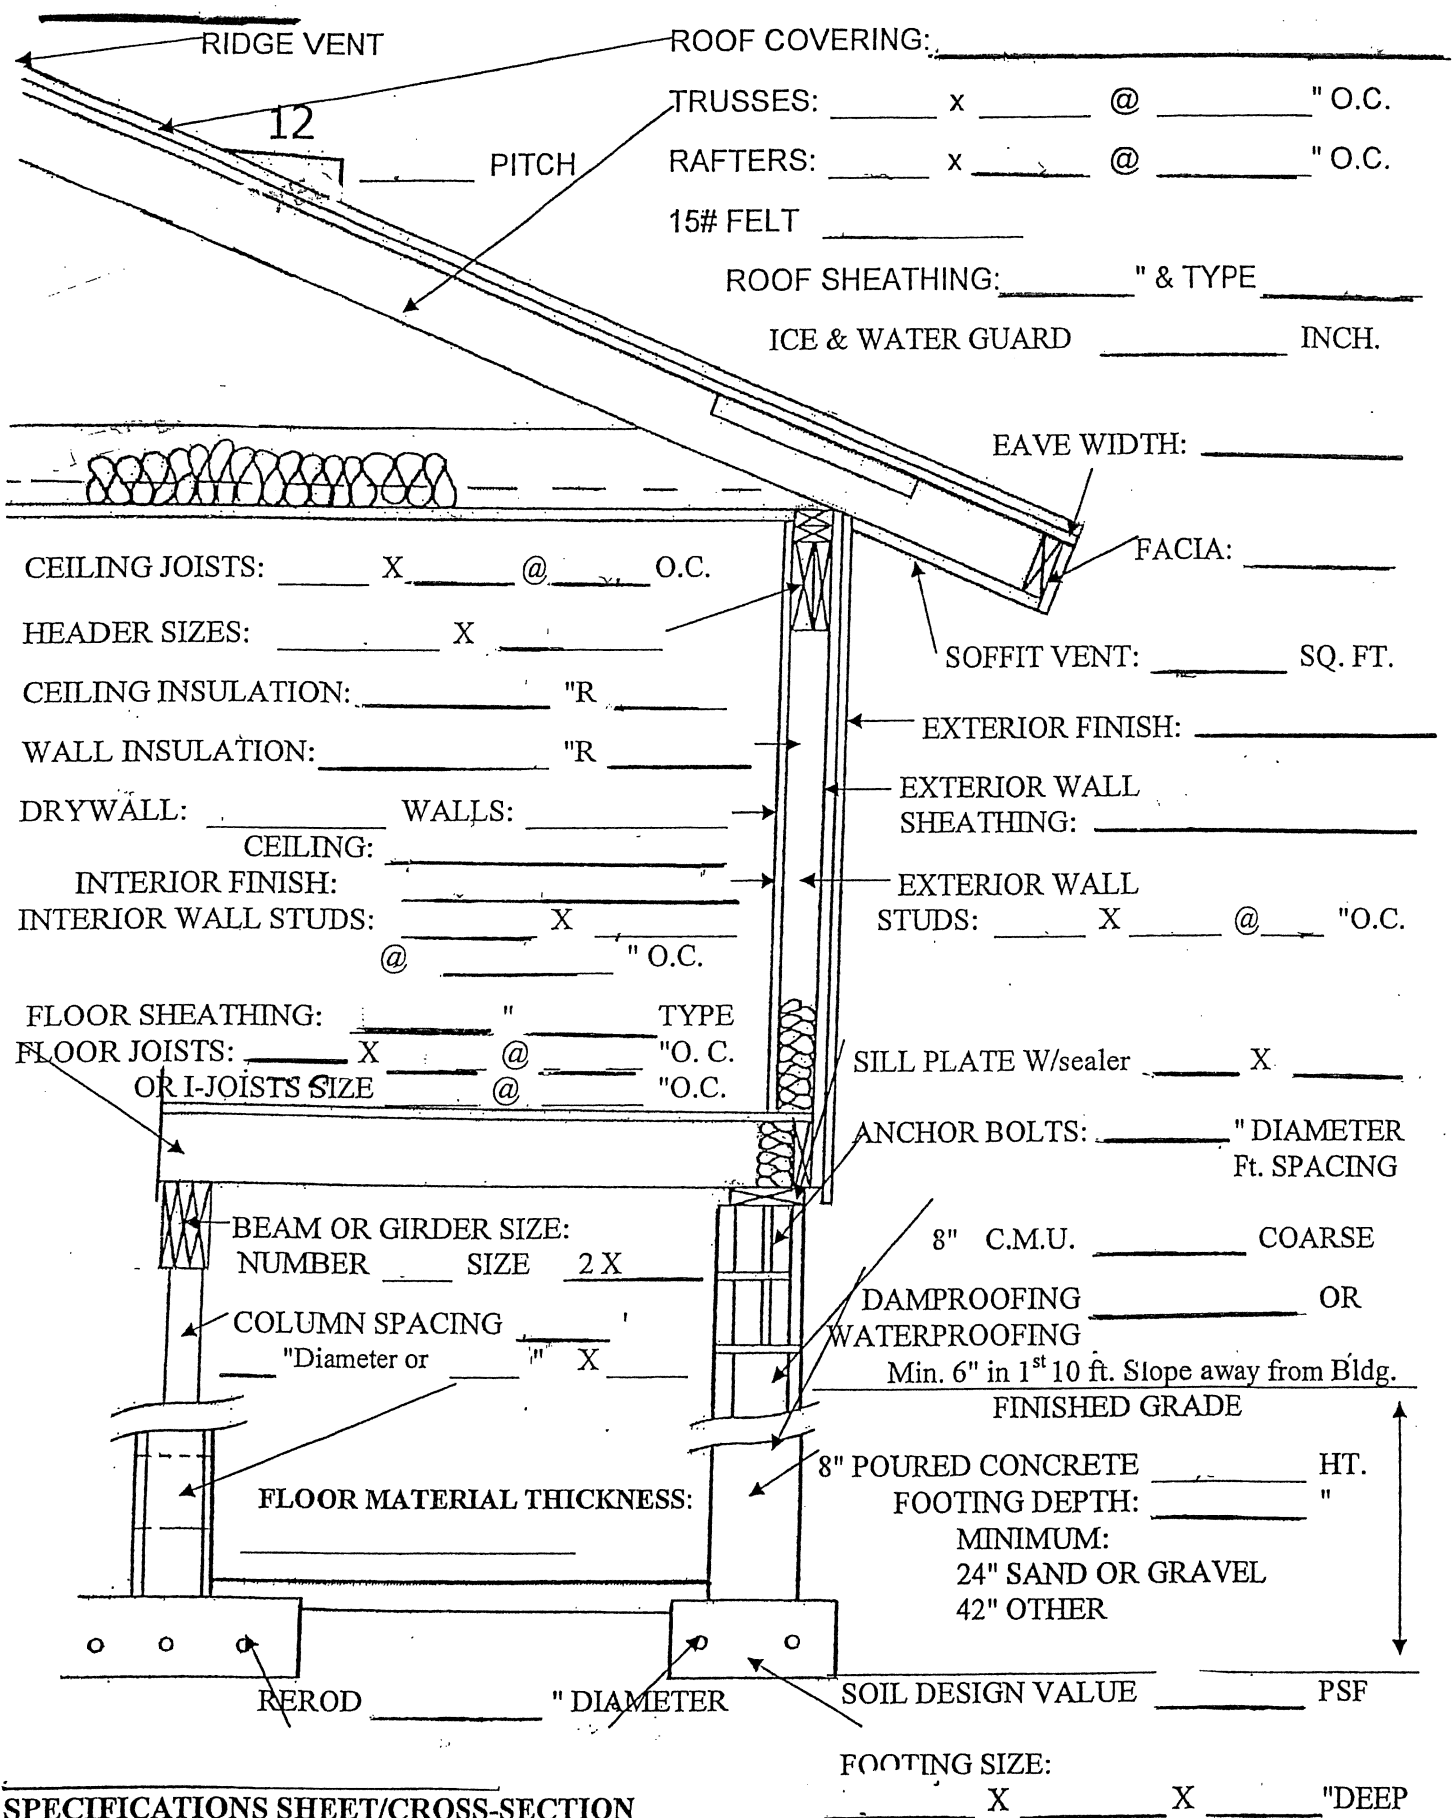

SPECIFICATIONS SHEET/CROSS-SECTION
ADDITIONAL INFORMATION MAYBE REQUIRED!